


1 EXISTING FLOOR PLAN

SCALE 1/8" = 1'-0"

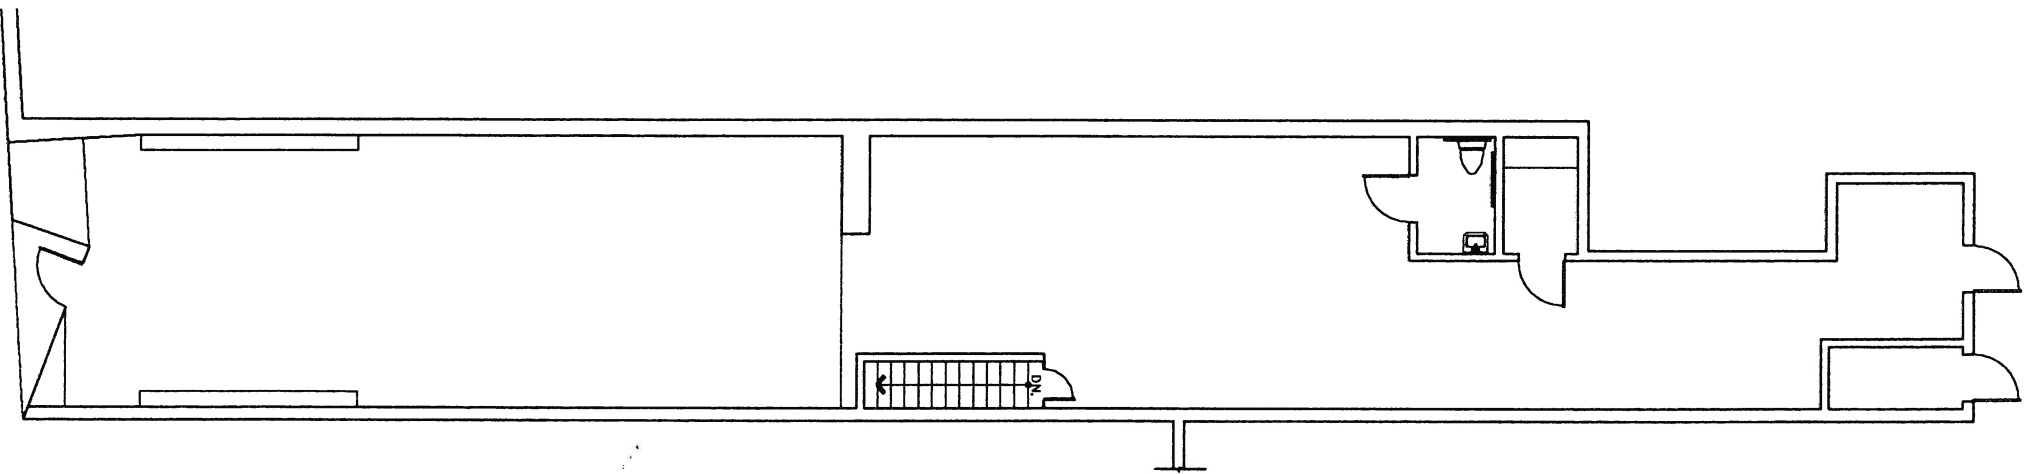

1 EXISTING FLOOR PLAN

SCALE 1/8" = 1'-0"

w p + c WIEBER POWELL + GRUNIGEN INC
 architecture planning interior design engineering

29 NORTH MAIN STREET WEST HARTFORD, CT 06107
 TEL 860.521.4444 FAX 860.521.2777

NOTICE:
 This drawing and the Architectural work depicted hereon are the sole property of WIEBER POWELL & GRUNIGEN INC. No part of this drawing may be reproduced or transmitted in any form or by any means, electronic, mechanical, photocopying, recording, or by any information storage and retrieval system, without the prior written permission of WIEBER POWELL & GRUNIGEN INC. and the user.
 © 2016 WIEBER POWELL + GRUNIGEN INC.
 The copyright in this drawing shall remain with WIEBER POWELL & GRUNIGEN INC. and shall not be assigned, transferred, or otherwise conveyed in any manner without the prior written consent of WIEBER POWELL & GRUNIGEN INC. The user of this drawing assumes all responsibility for the accuracy and completeness of the information derived from this document.

**VILLAGE VITALITY
 EXISTING FLOOR PLAN
 FARMINGTON AVE
 WEST HARTFORD, CT.**

ISSUE RECORD			
ISSUE NO.	REV. N/A	ITEMS	DATE

Drawn:	10.19.16
Checked:	BC
Appr.:	KCW
Job No.:	KCW

FLOOR PLANS
 INTERIOR ELEVATIONS
A-1.0