


DON HAMMERBERG ASSOC.  
ARCHITECTS  
772 FARMINGTON AVENUE  
FARMINGTON CT 06032  
860 677-9501 FAX 860 676-9459

**PARSON'S GIVE BACK**

**61 SOUTH MAIN STREET  
WEST HARTFORD, CT**

JOB# 11157

DATE 03/21/13

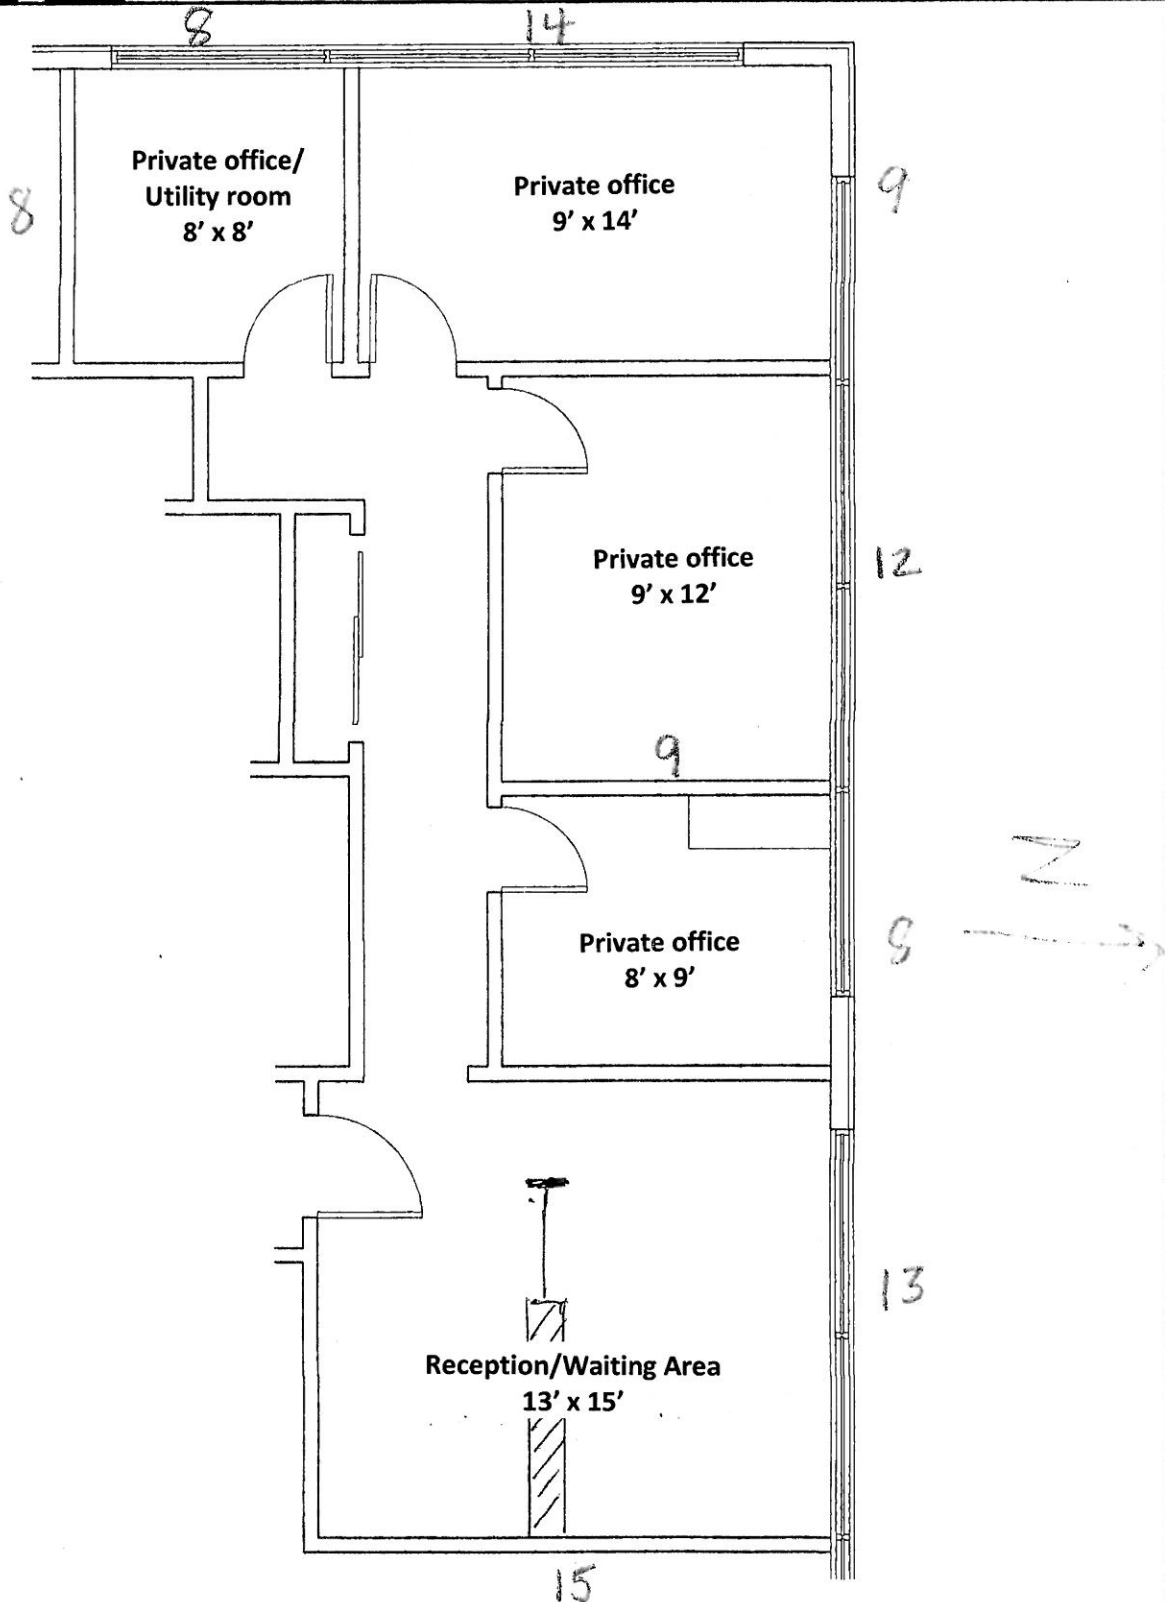

1 EXISTING PLAN

SCALE: 3/16"=1'-0"